

Triq Dun Mikiel Xerri


End of Scheme

Triq Dun Gwann Theuma

SUB STATION

- Mr. James Barbara - 161571(M) (Area A)
- Mr. John Briucat - 336166(M) (Area A)
- Mr. Sandro Chetcuti - 325771(M) (Area A1)
- Mr. Francis Gauci - 532558(M) (Area B)
- Mr. John Dalli - 8446(M) (Area C)
- Mrs. Josephine Dalli - 491945(M) (Area C)
- Mr. Victor Camilleri - 581757(M) (Area D)
- Mrs. Antonia Camilleri - 285264(M) (Area D)
- Mr. Joseph Grixti - 741047(M) (Area E)
- Mr. Simon Chetcuti - 198166(M) (Area F)
- Mrs. Ruth Chetcuti - 155171(M) (Area F)
- Mr. Sandro Chetcuti - 325771(M) (Area F1)
- Mr. Alfred Briffa - 762959(M) (Area F1)
- Mrs. Miriam Briffa - 351861(M) (Area F1)
- Mr. Joseph Grixti - 741047(M) (Area F1)
- Mr. Stephen Caruana - 261262(M) (Area H)
- Mr. Carmelo Gauci - 172261(M) (Area G,I)
- Dr. Francis Lanfranco - 381250(M) (Area J)

Well

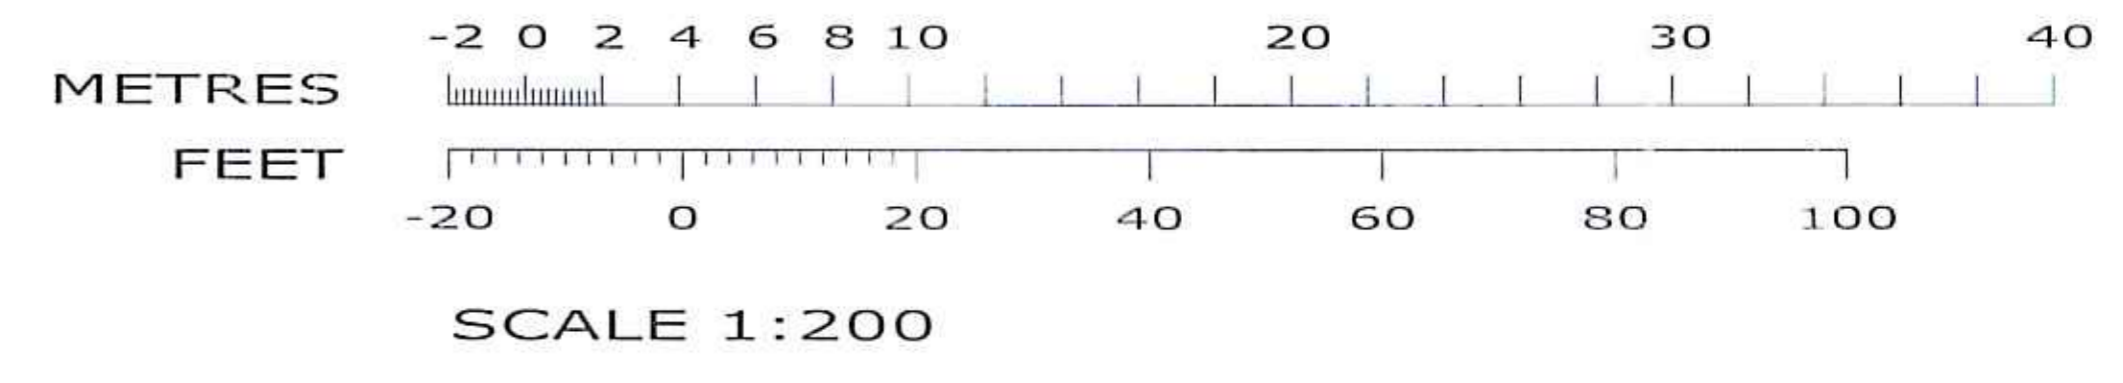

CLIENT:	MULTI OWNERSHIP
JOB TITLE:	SITE AT TRIQ DUN MIKIEL XERRI / TRIQ DUN GWANN ATTARD
DRAWING TITLE:	PROPOSED HEIGHT LIMITATION (PC APPLICATION)
 MANIERA GROUP 800 GALLEY LANE, TORRE STRADA, MALTA TEL: 2141750-2142895 FAX: 2142897 E-MAIL: maniera@maniera.com.mt	
ARCHITECT:	COLIN ZAMMIT
DESIGNED BY:	M. C.
DRAWN BY:	B.F.
APPROVED BY:	C. Z.
SCALE:	1:200
DATE:	JUL 08
JOB NO:	1630-06
DRAWING NO:	00
	1/1