


# Triq Dun Mikiel Xerri


End of Scheme

Triq Dun Gwann Theuma

SUB STATION

Well

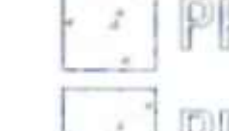-  PROPOSED PEDESTRIAN PASSAGE
-  PROPOSED ROADS
-  EXISTING ROADS
-  PROPOSED 3mtr. GREEN CORRIDOR
-  PROP. BUILDING HEIGHT: 3 + SEMI BASEMENT
-  PROP. ZONING: CG07

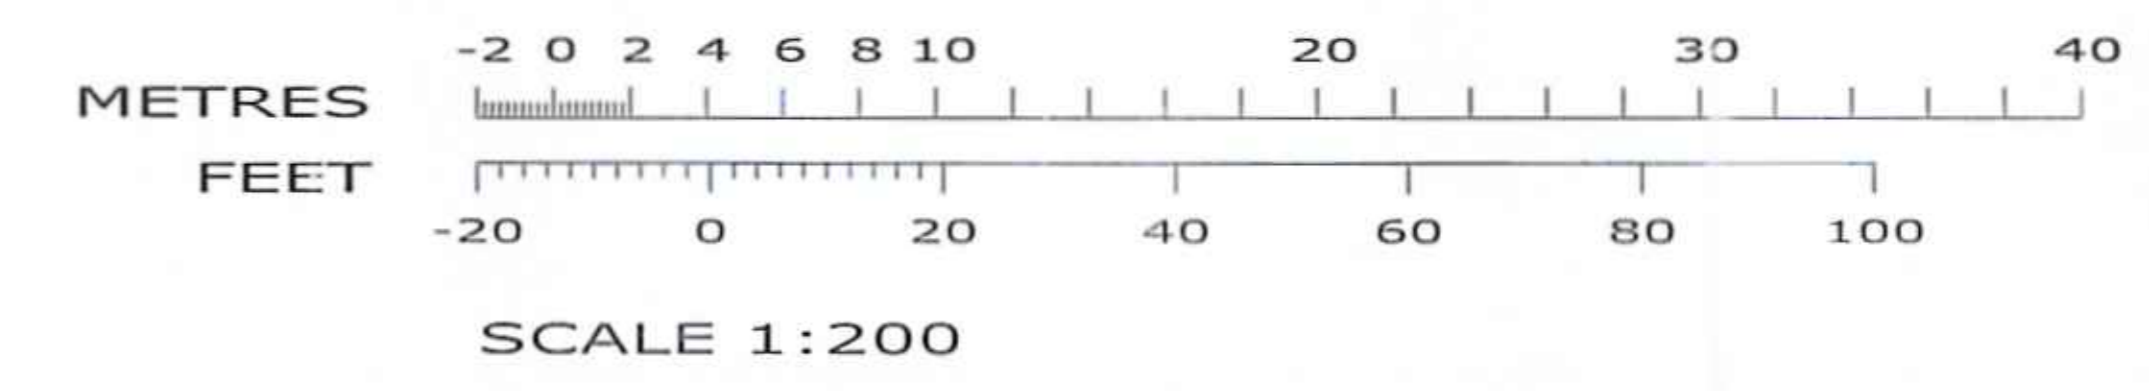

CLIENT	MULTI OWNERSHIP
JOB TITLE	SITE AT TRIQ DUN MIKIEL XERRI / TRIQ DUN GWANN ATTARD
DRAWING TITLE	PROPOSED HEIGHT LIMITATION (PC APPLICATION)
<b>MANIERA GROUP</b> NO. 15, VALLEY STREET, MALTA	
TEL: 21411790 21428091 FAX: 21428097 EMAIL: maniera@maniera.net	
ARCHITECT	COLIN ZAMMIT
DESIGNED BY	M. C.
DRAWN BY	B.F.
APPROVED BY	C. Z.
SCALE	1:200
DATE	JUL 08
JOB NO.	1630-06
DRAWING NO.	1/1